




0 20 40 60 80 100
(in meters)

CONVERSION FACTOR

1 FOOT = 0.3048 METER

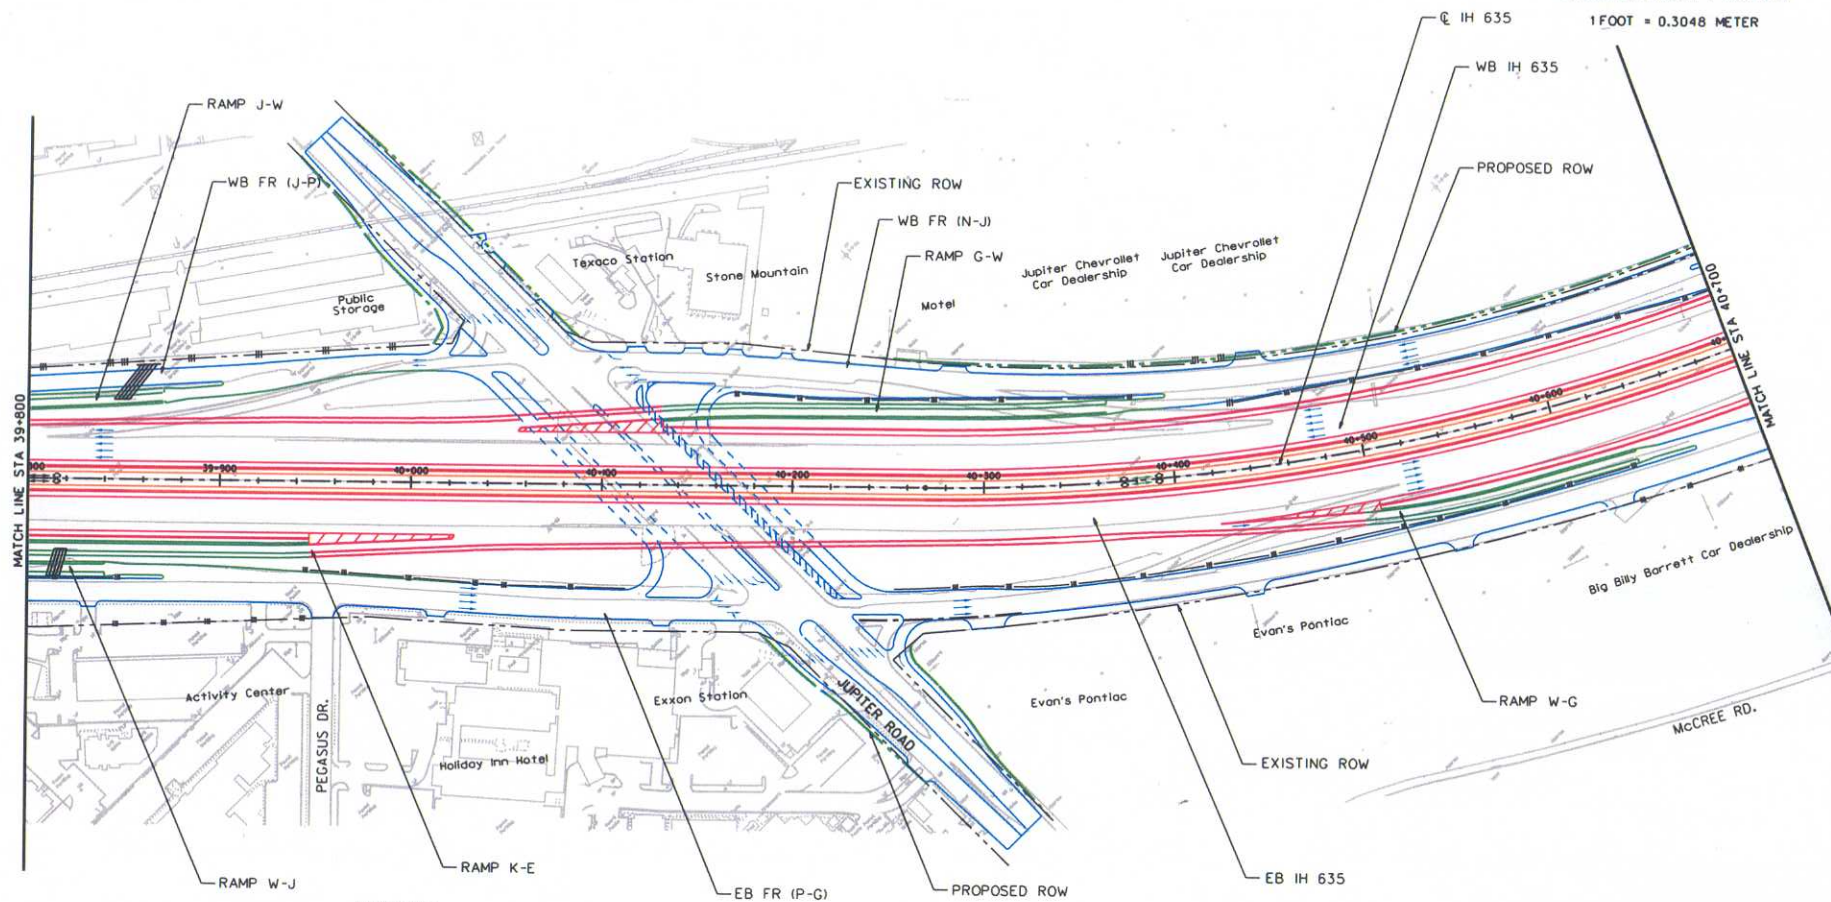

LEGEND

PROPOSED MAIN LANE	——
PROPOSED HOV LANE	——
PROPOSED FRONTAGE ROAD	——
PROPOSED RAMP	——
PROPOSED DIRECT CONNECTOR	——
EXISTING	——
EXISTING ROW	- - -
PROPOSED ROW	- - -



IH 635 PRELIMINARY
PLAN VIEW

STA 39+800 TO STA 40+700

DATE: MAY 2002

SHEET 11 OF 27